


4 Huntrise Lane
 West Chester, PA
 19382
 1.96 acres
 Scott Megill
 610-716-0731
 LPI # 66-2-1.3

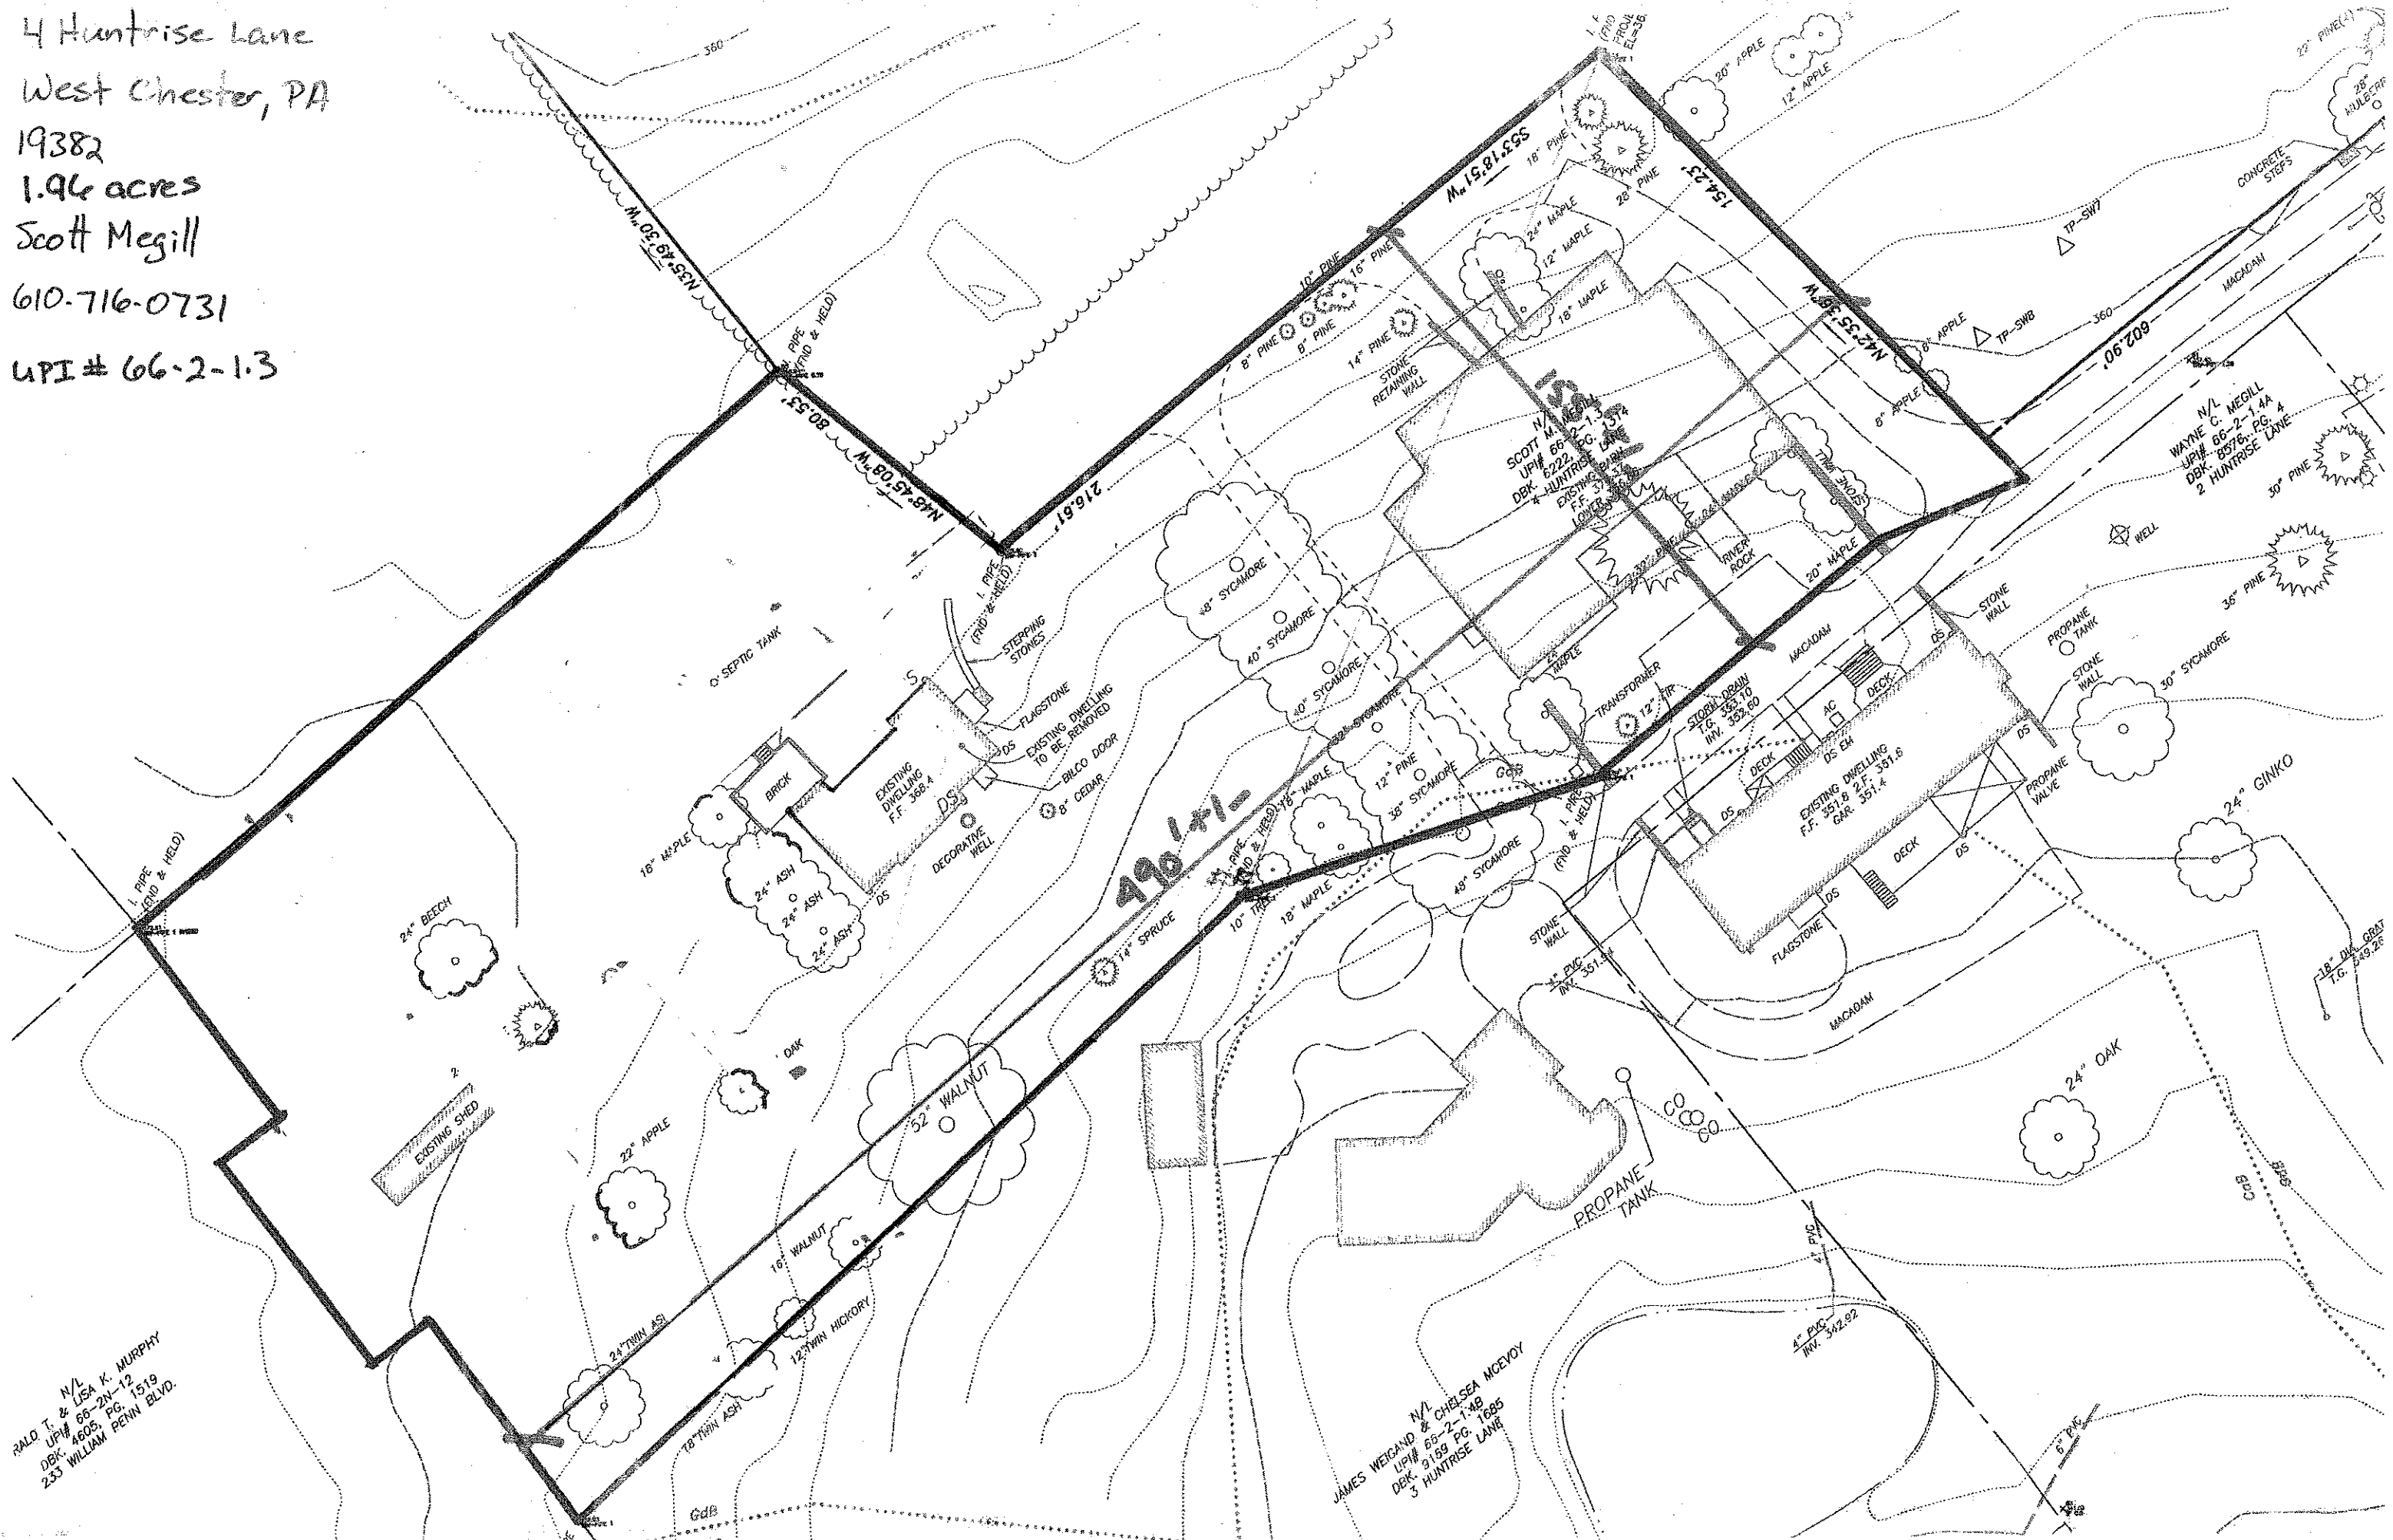

N/L
 WALD T. & LISA K. MURPHY
 UPI# 66-2-1-12
 DBK. 4603, PG. 1519
 233 WILLIAM PENN BLVD.

N/L
 JAMES WEGAND & CHELSEA MCEVOY
 UPI# 66-2-1-48
 DBK. 9189 PG. 1685
 3 HUNTRISE LANE

N/L
 WAYNE C. MEGILL
 UPI# 66-2-1-4A
 DBK. 8876, PG. 4
 2 HUNTRISE LANE